






SITE LOCATION
(Scale 1:50000)

Ordnance Survey map extract based upon Landranger map series with the permission of the controller of Her Majesty's Stationery Office Licence No. 100022432 Crown copyright.

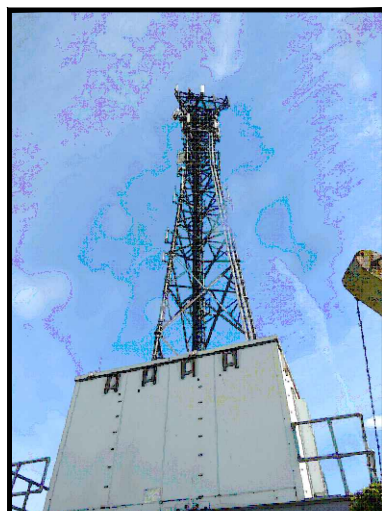

SITE PHOTOGRAPH

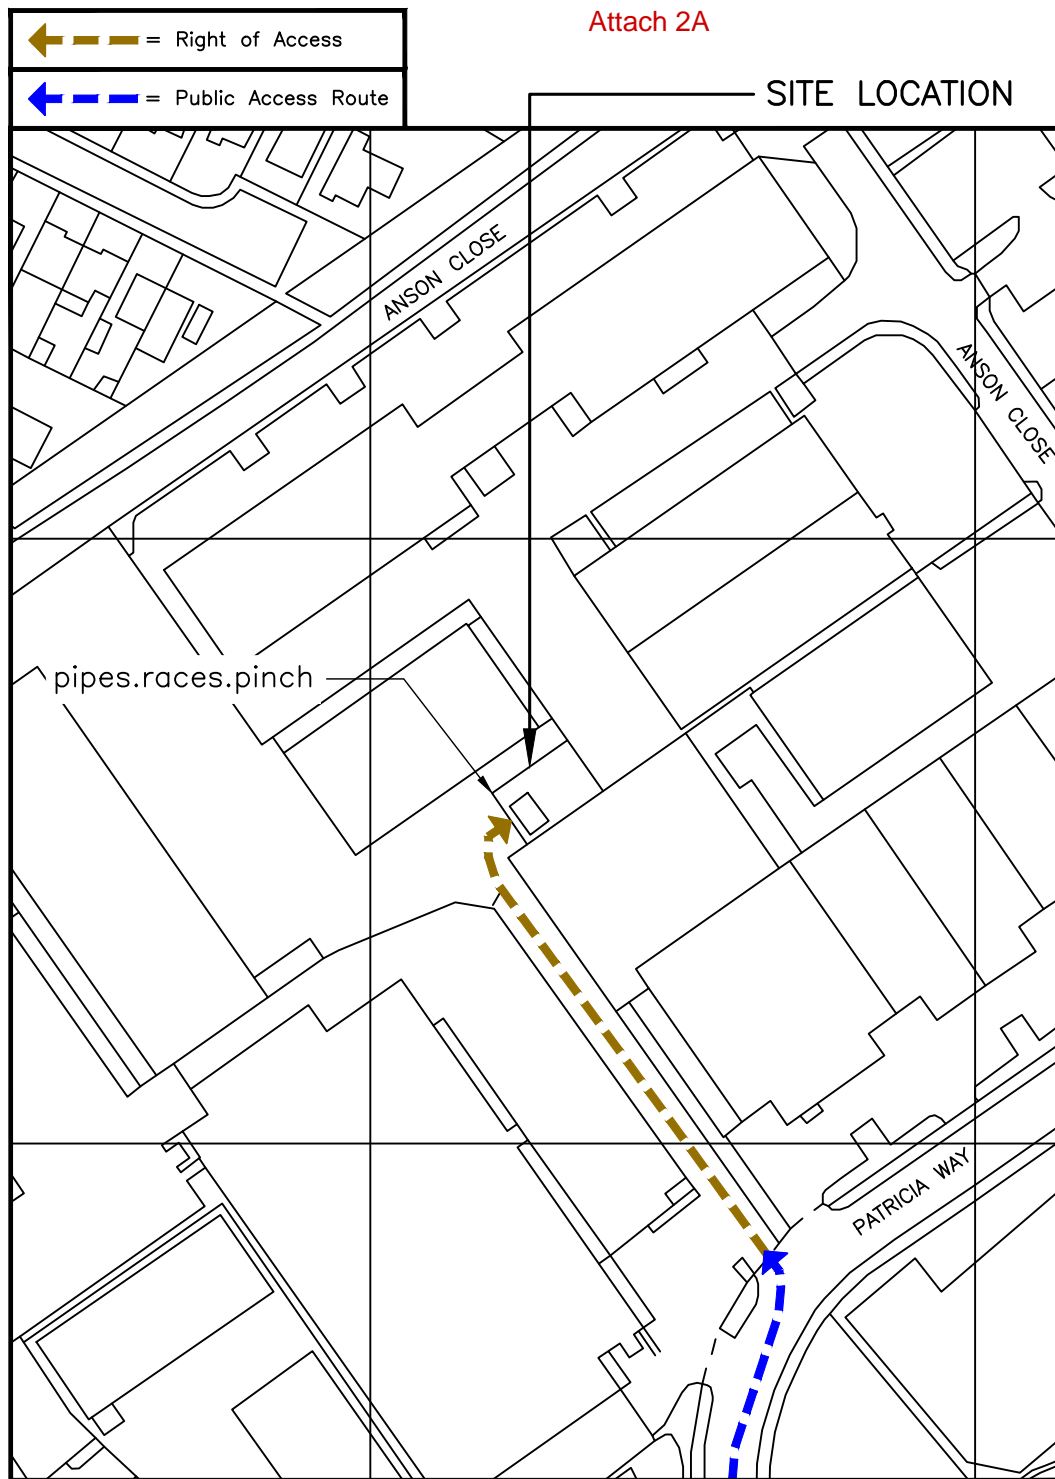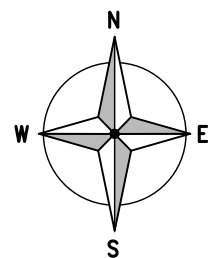

DETAILED SITE LOCATION

(Scale 1:1250)

Based upon Ordnance Survey map extract with the permission of the Controller of Her Majesty's Stationery Office. Crown copyright. Licence No. 100022432



ORIGINAL SCALE AT A3 - 1:1250

ALL DIMENSIONS IN METRES

ALL DIMENSIONS ARE IN mm UNLESS NOTED OTHERWISE

N.G.R E:637430 N: 167360

DIRECTIONS TO SITE:

EXIT THE M2 AT JUNCTION 7 AND JOIN THE A299. CONTINUE ON THIS ROAD FOR APPROX. 18 MILES, THEN TAKE THE A253 TOWARDS RAMSGATE. AFTER APPROX. 4.5 MILES, TAKE THE A726 HAINE ROAD. AT THE JUNCTION WITH THE A254 TURN RIGHT. AFTER APPROX. 0.75 MILE, TURN LEFT ONTO PYSONS ROAD. TAKE 3RD LEFT ONTO PATRICIA WAY. ACCESS TO THE INDUSTRIAL ESTATE IS ON THE LEFT HAND SIDE. TURN INTO THE ESTATE, THE SITE IS APPROXIMATE 100m ON THE RIGHT HAND SIDE.

4A	Revised to Comments	RY	CS	30/10/24
3A	Revised to Comments	RY	CS	09/10/24
2A	Revised to Comments	RY	CS	10/09/24
1A	Issued for Approval	WHP	CS	26/07/24
REV	MODIFICATION	BY	CH	DATE

WHP Telecoms Ltd
Faraday Court, 401 Faraday Street
Birchwood Park
Warrington WA3 6GA
Tel: 01925 424100 Fax: 01925 424101
e-mail: info@whptelecoms.com





Cell Name	Opt.
RAMSGATE	-

Cell ID No					
CSID	ACT	-	VF	✓	VMO2
10781936			-		45805
✓	TM Cell ID	-	N/A	-	N/A
17467			-		-

Site Address / Contact Details	
RACAL THANET FACTORY PYSONS ROAD INDUSTRIAL ESTATE BROADSTAIRS KENT CT10 2YB	

Drawing Title:		SITE LOCATION MAPS	
Purpose of issue:		PLANNING	
Drawing Number:		100	
Surveyed By:		Original Sheet Size:	
WHP		A3	
Drawn:		Checked:	
WHP		CS	
Date:		Date:	
26/07/24		26/07/24	
Pack Issue:		4A	

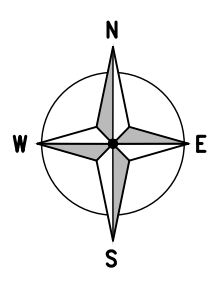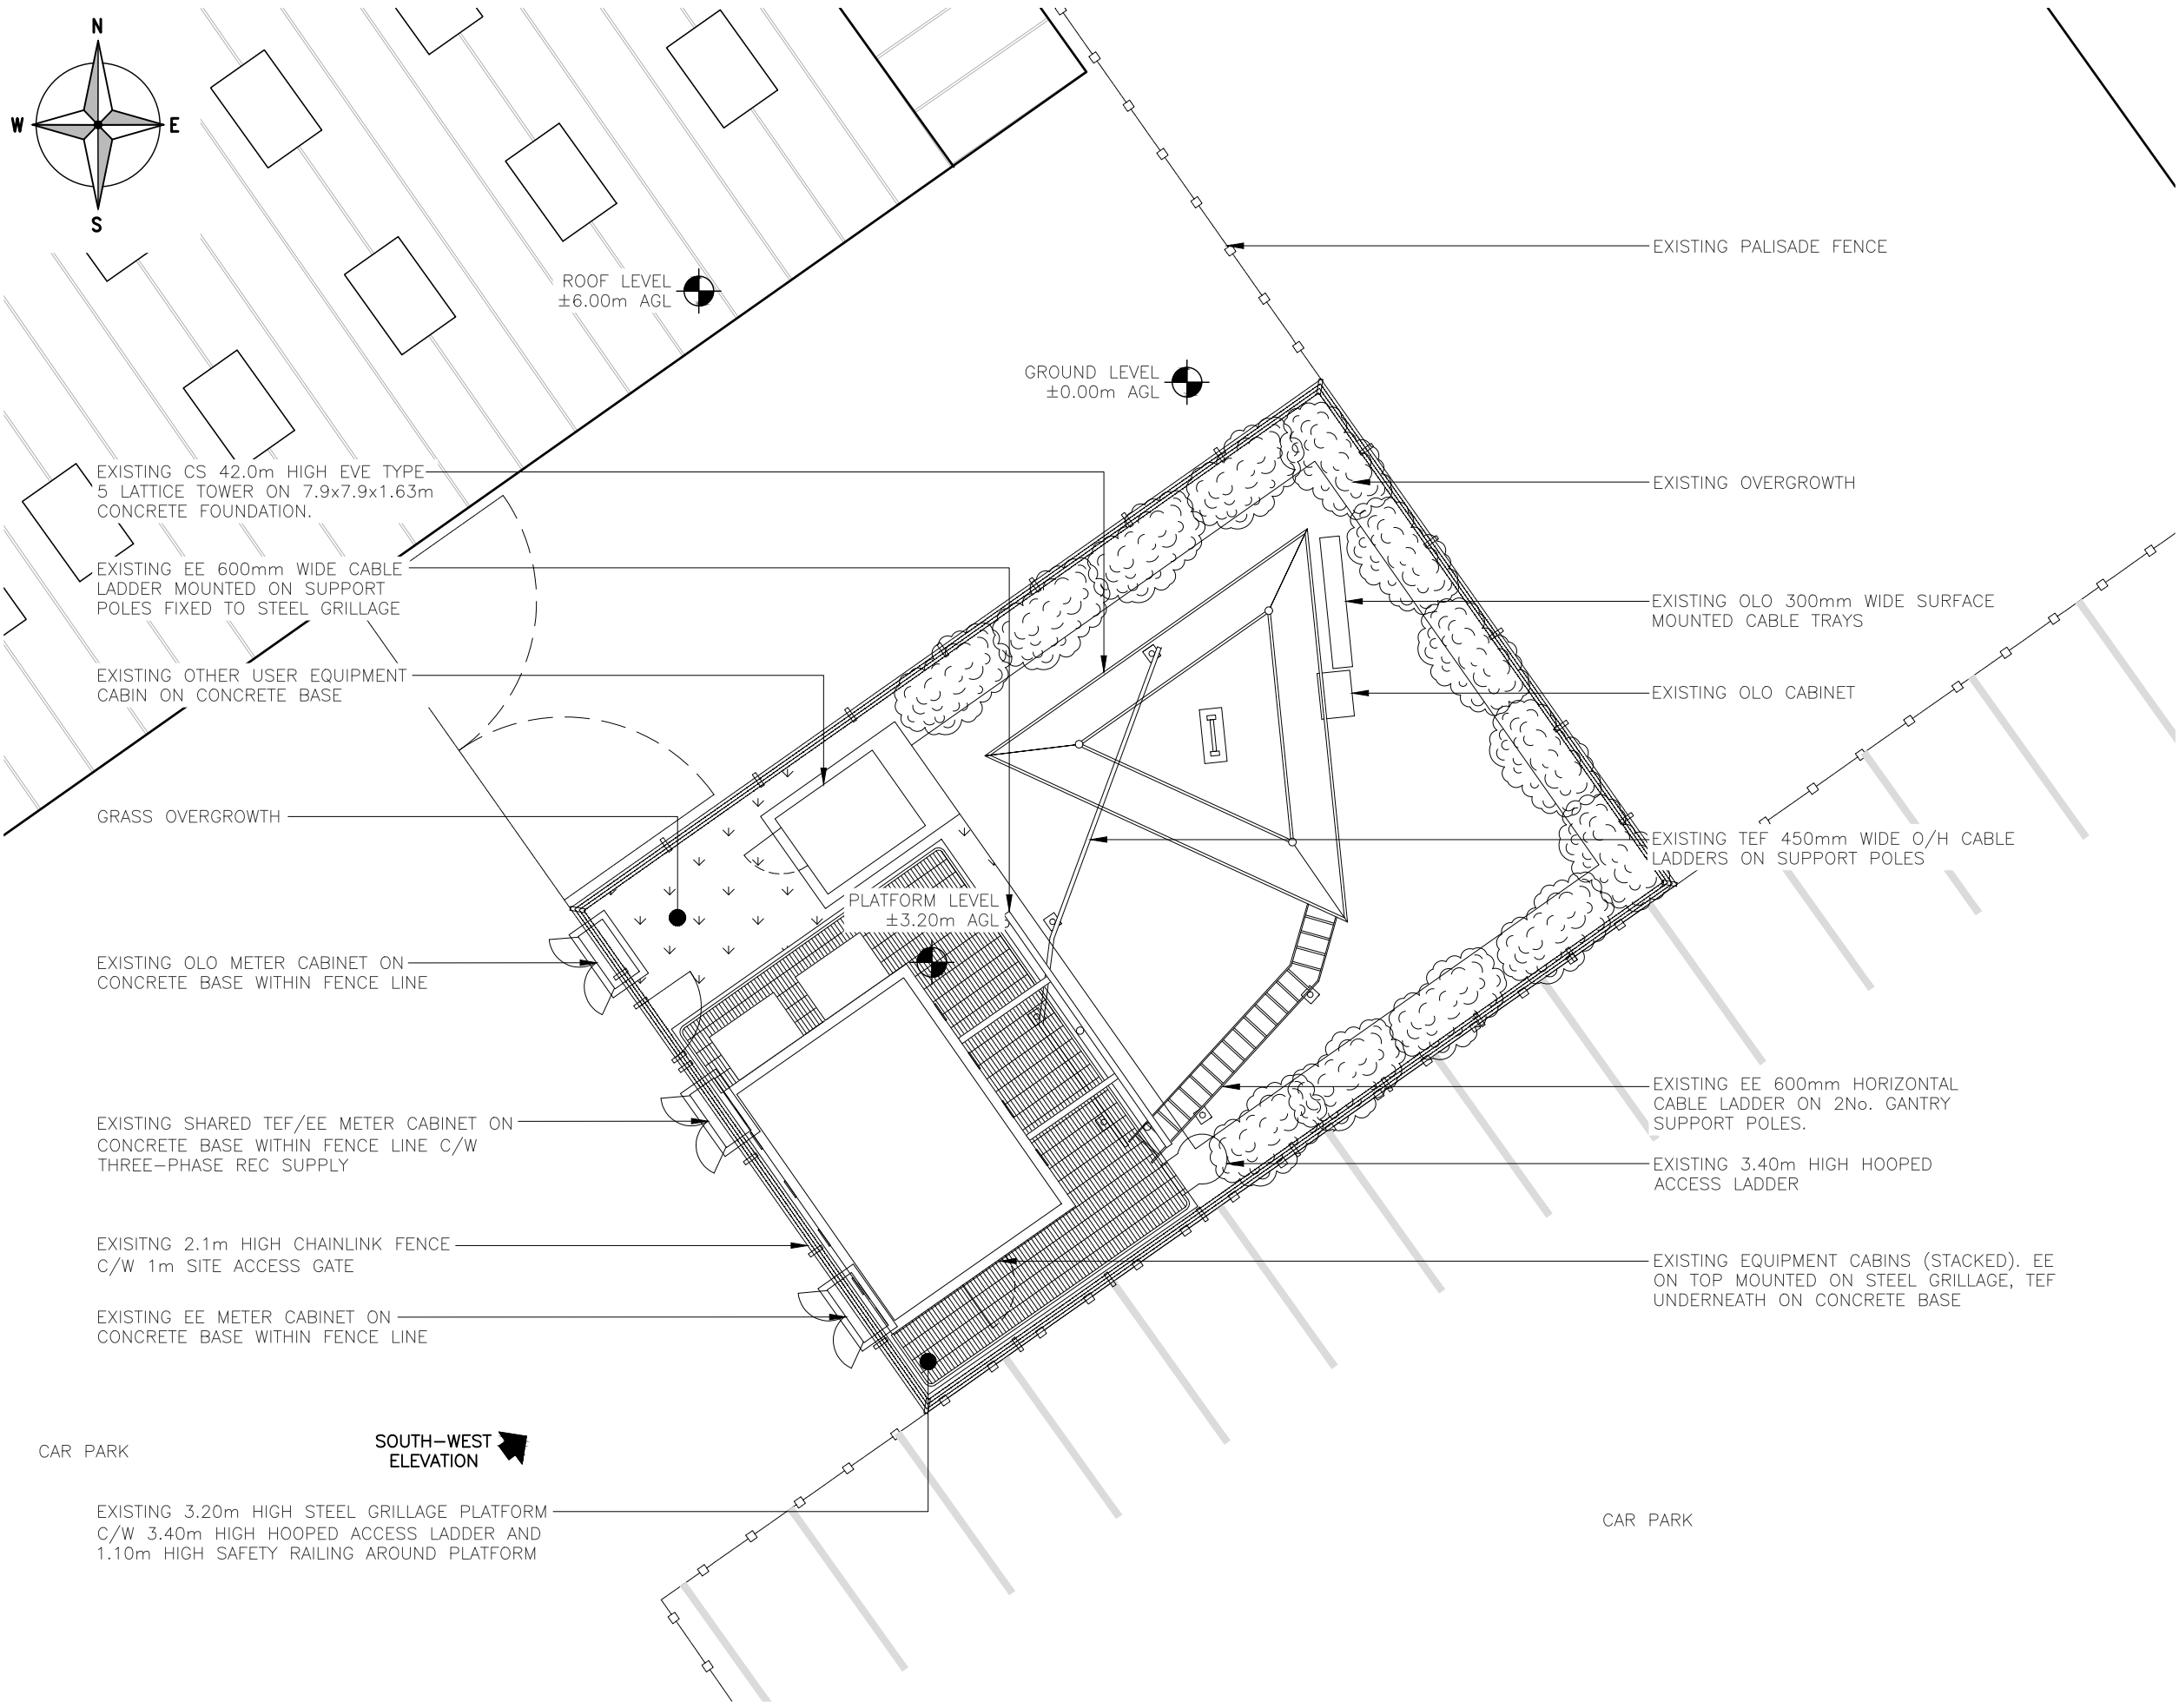


ROOF LEVEL
±6.00m AGL

GROUND LEVEL
±0.00m AGL

PLATFORM LEVEL
±3.20m AGL

SOUTH-WEST
ELEVATION

EXISTING SITE PLAN
(1:100)

 

ORIGINAL SCALE AT A3 - 1:100 ALL DIMENSIONS IN MILLIMETRES

ALL DIMENSIONS ARE IN mm UNLESS NOTED OTHERWISE
N.G.R E:637430 N: 167360

NOTES:

4A	Revised to Comments	RY	CS	30/10/24
3A	Revised to Comments	RY	CS	09/10/24
2A	Revised to Comments	RY	CS	10/09/24
1A	Issued for Approval	WHP	CS	26/07/24
REV	MODIFICATION	BY	CH	DATE

WHP Telecoms Ltd
Faraday Court, 401 Faraday Street
Birchwood Park
Warrington WA3 6GA
Tel: 01925 424100 Fax: 01925 424101
e-mail: info@whptelecoms.com



Cell Name
RAMSGATE

Cell ID No

CSID	ACT	-	VF	✓	VMO2
10781936			-		45805
✓ TM Cell ID			N/A		N/A
17467			-		-

Site Address / Contact Details
**RACAL THANET FACTORY
PYSONS ROAD INDUSTRIAL ESTATE
BRAODSTAIRS
KENT
CT10 2YB**

Drawing Title:
EXISTING SITE PLAN

Purpose of issue:
PLANNING

Drawing Number:
200

Surveyed By:
WHP

Original Sheet Size:
A3


Drawn:
WHP

Date:
26/07/24

Checked:
CS

Date:
26/07/24

Pack Issue:
4A

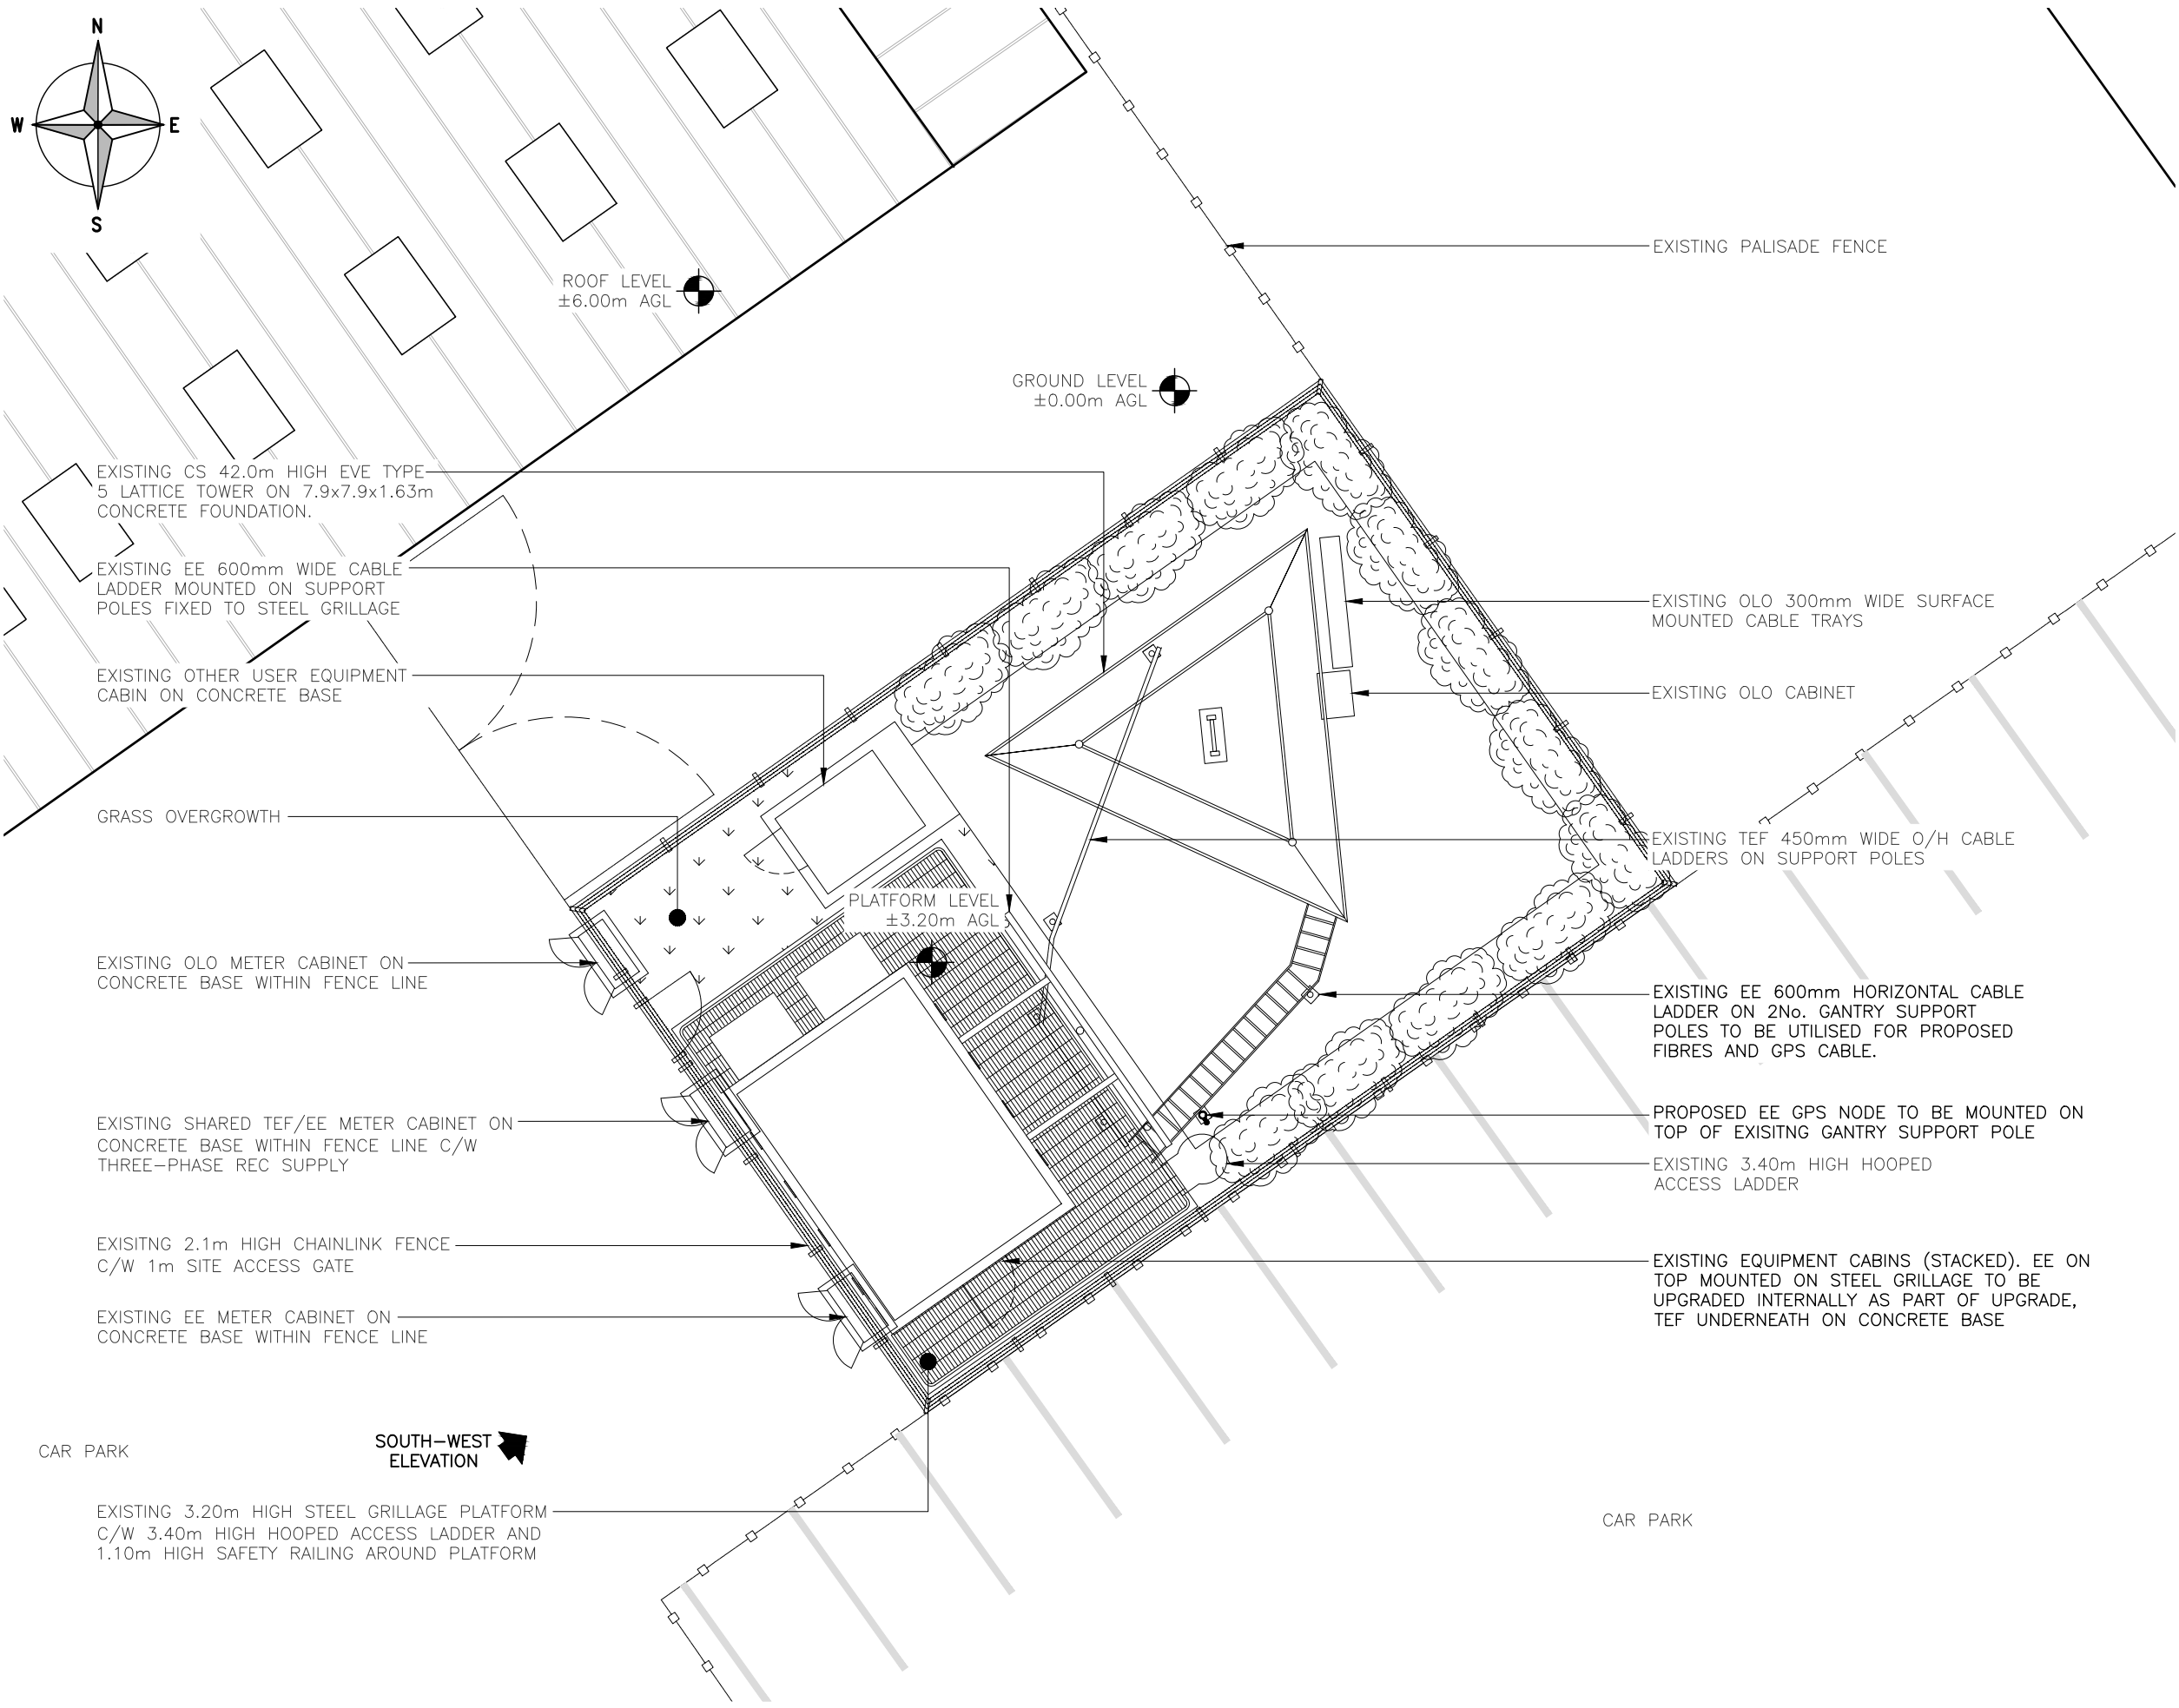

ALL DIMENSIONS ARE IN mm UNLESS NOTED OTHERWISE
 N.G.R E:637430 N: 167360

NOTES:

4A	Revised to Comments	RY	CS	30/10/24
3A	Revised to Comments	RY	CS	09/10/24
2A	Revised to Comments	RY	CS	10/09/24
1A	Issued for Approval	WHP	CS	26/07/24
REV	MODIFICATION	BY	CH	DATE

WHP Telecoms Ltd
 Faraday Court, 401 Faraday Street
 Birchwood Park
 Warrington WA3 6GA
 Tel: 01925 424100 Fax: 01925 424101
 e-mail: info@whptelecoms.com



Cell Name
RAMSGATE

Cell ID No

CSID	ACT	-	VF	✓	VMO2
10781936			-		45805
✓ TM Cell ID			N/A		N/A
17467			-		-

Site Address / Contact Details
 RACAL THANET FACTORY
 PYSONS ROAD INDUSTRIAL ESTATE
 BROADSTAIRS
 KENT
 CT10 2YB

Drawing Title:
PROPOSED SITE PLAN

Purpose of issue:
PLANNING

Drawing Number:
 201

Surveyed By:
WHP

Original Sheet Size:
A3

Drawn:
WHP


Date:
26/07/24

Checked:
CS


Date:
26/07/24

Pack Issue:
4A

PROPOSED SITE PLAN
 (1:100)

 

ORIGINAL SCALE AT A3 - 1:100 ALL DIMENSIONS IN MILLIMETRES

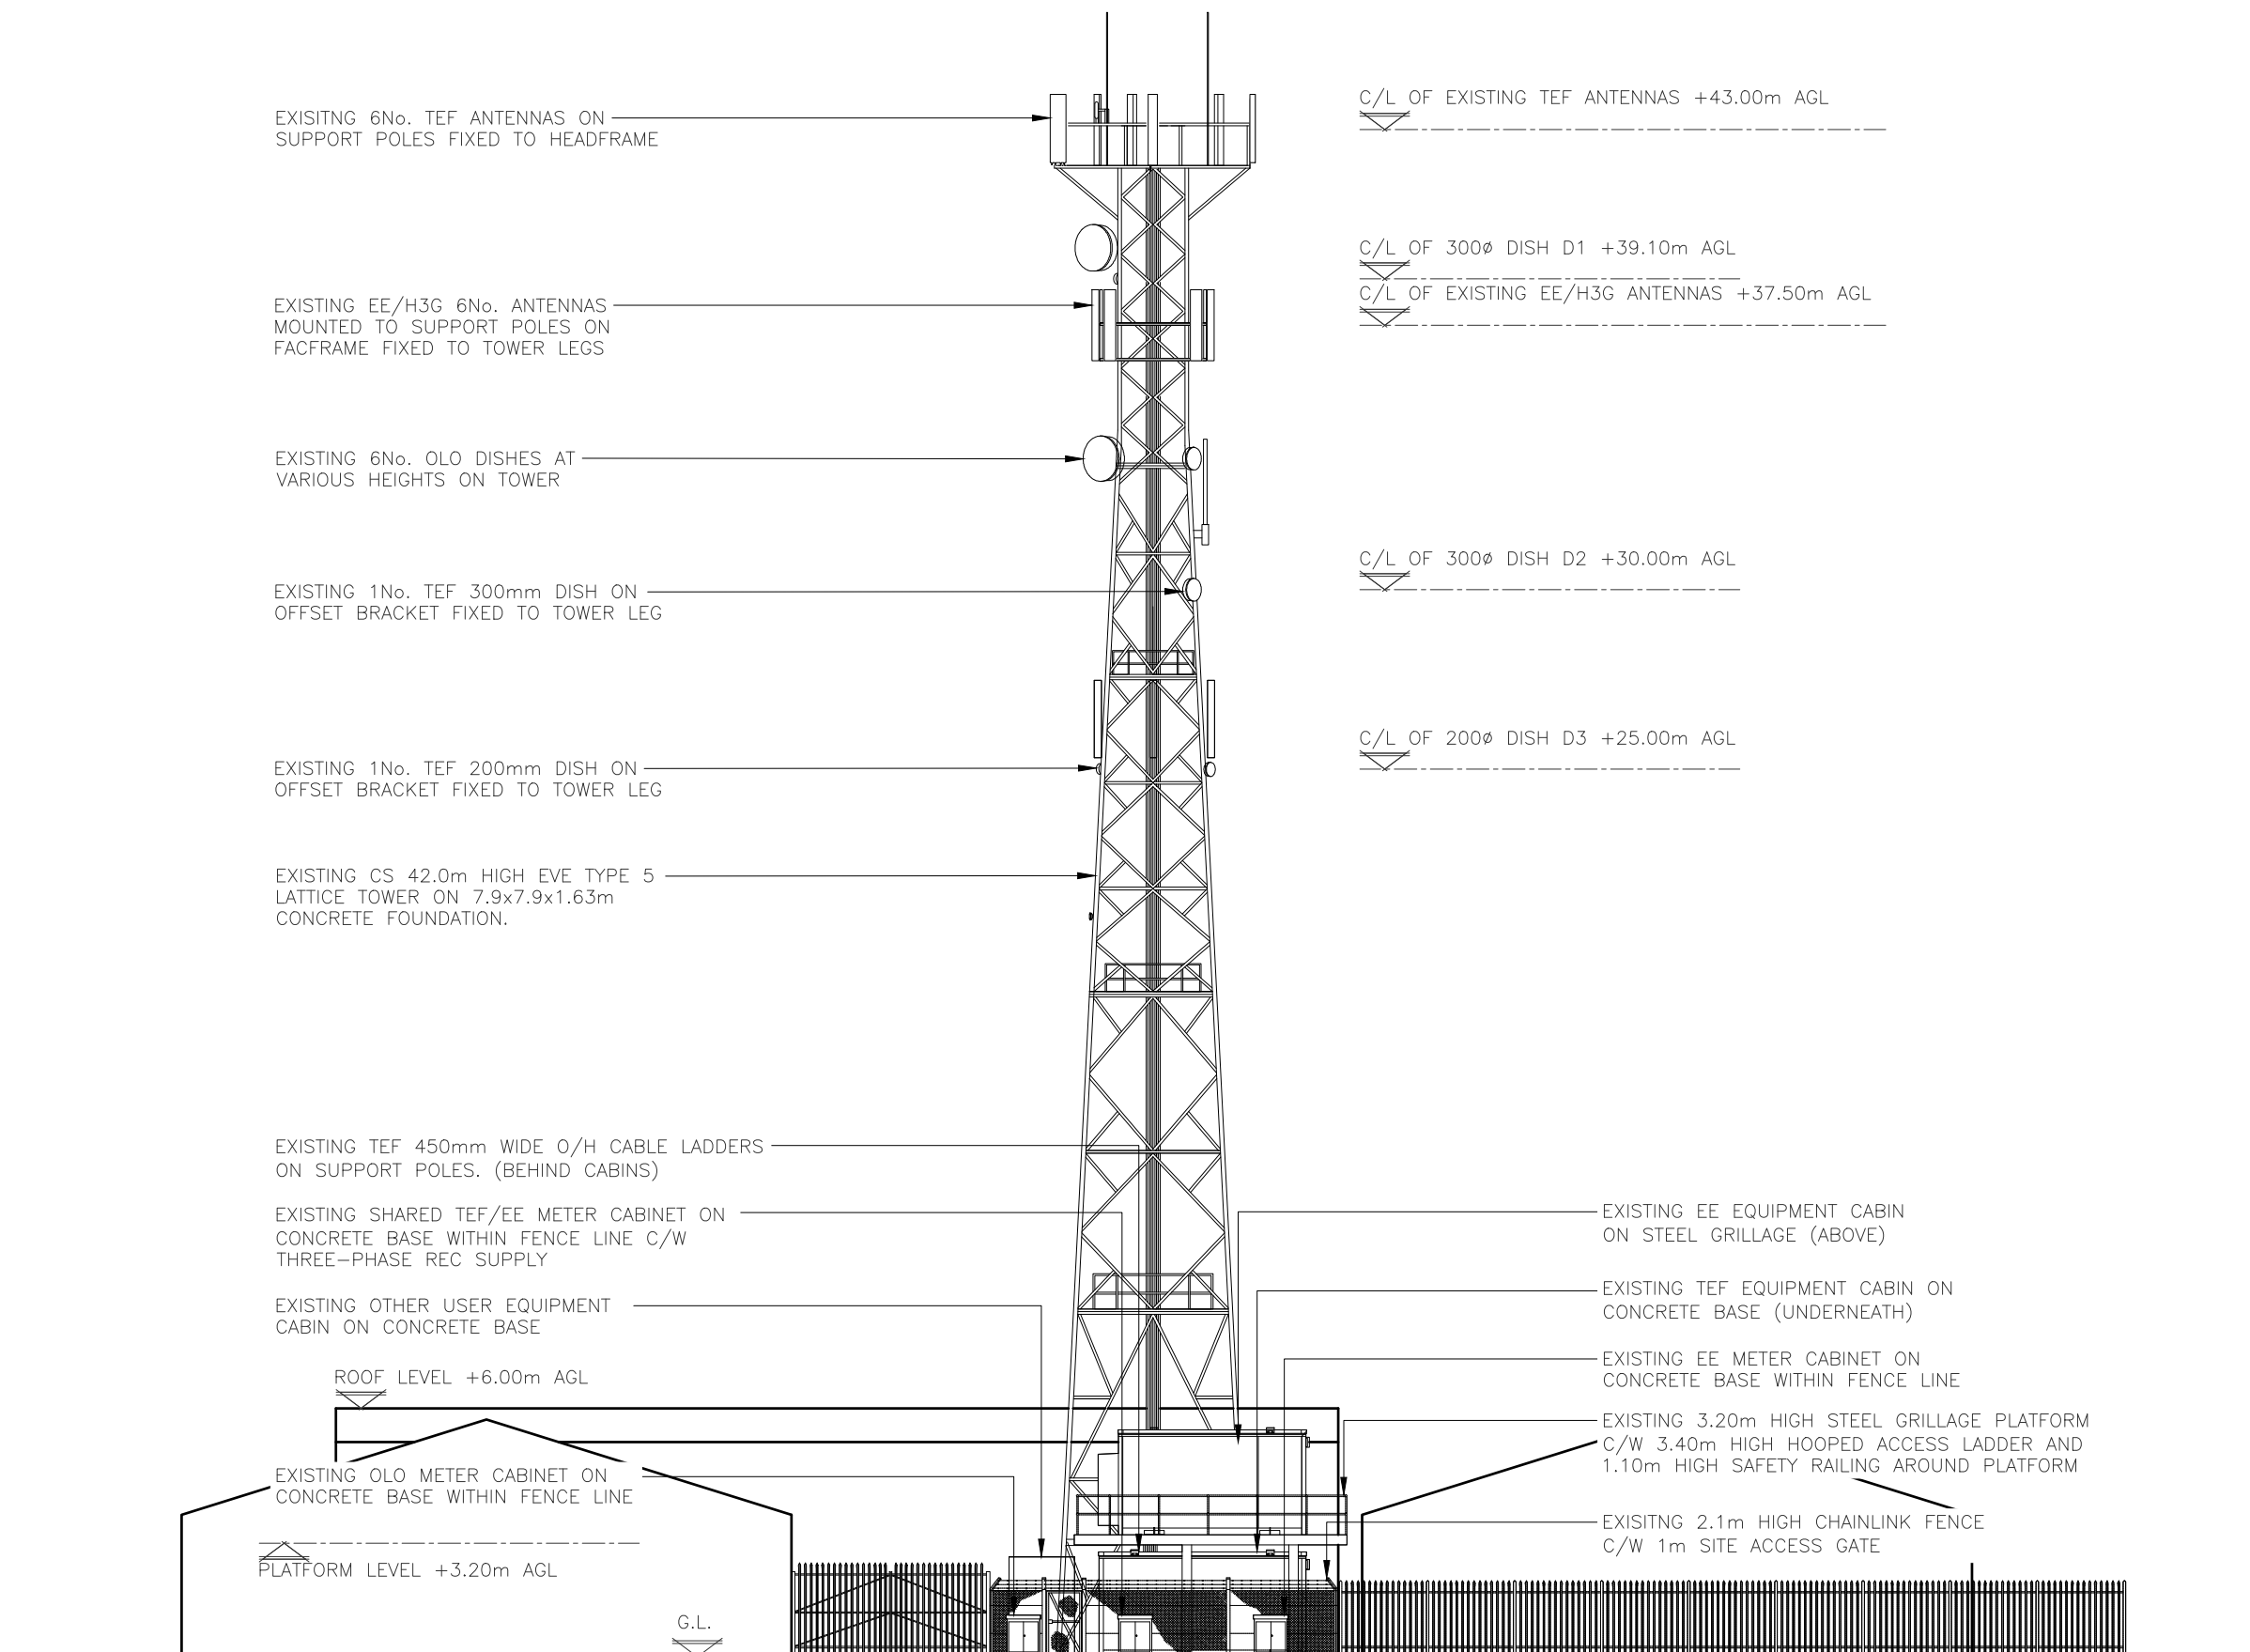

EXISTING SITE ELEVATION
(1:200)



4A	Revised to Comments	RY	CS	30/10/24
3A	Revised to Comments	RY	CS	09/10/24
2A	Revised to Comments	RY	CS	10/09/24
1A	Issued for Approval	WHP	CS	26/07/24
REV	MODIFICATION	BY	CH	DATE

WHP Telecoms Ltd
 Faraday Court, 401 Faraday Street
 Birchwood Park
 Warrington WA3 6GA
 Tel: 01925 424100 Fax: 01925 424101
 e-mail: info@whptelecoms.com



Cell Name	Opt.
RAMSGATE	-

Cell ID No					
CSID	ACT	-	VF	✓	VMO2
10781936			-		45805
✓ TM Cell ID			N/A		N/A
17467			-		-

Site Address / Contact Details	
RACAL THANET FACTORY PYSONS ROAD INDUSTRIAL ESTATE BRADSTAIRS KENT CT10 2YB	

Drawing Title:	EXISTING ELEVATION
----------------	--------------------


Purpose of issue:	PLANNING	Dwg Rev:
-------------------	----------	----------

Drawing Number:	300	3A
-----------------	-----	----

Surveyed By:	WHP	Original Sheet Size:	A3	Pack Issue:
--------------	-----	----------------------	----	-------------

Drawn:	WHP	Date:	26/07/24	Checked:	CS	Date:	26/07/24	4A
--------	-----	-------	----------	----------	----	-------	----------	----

NOTES:

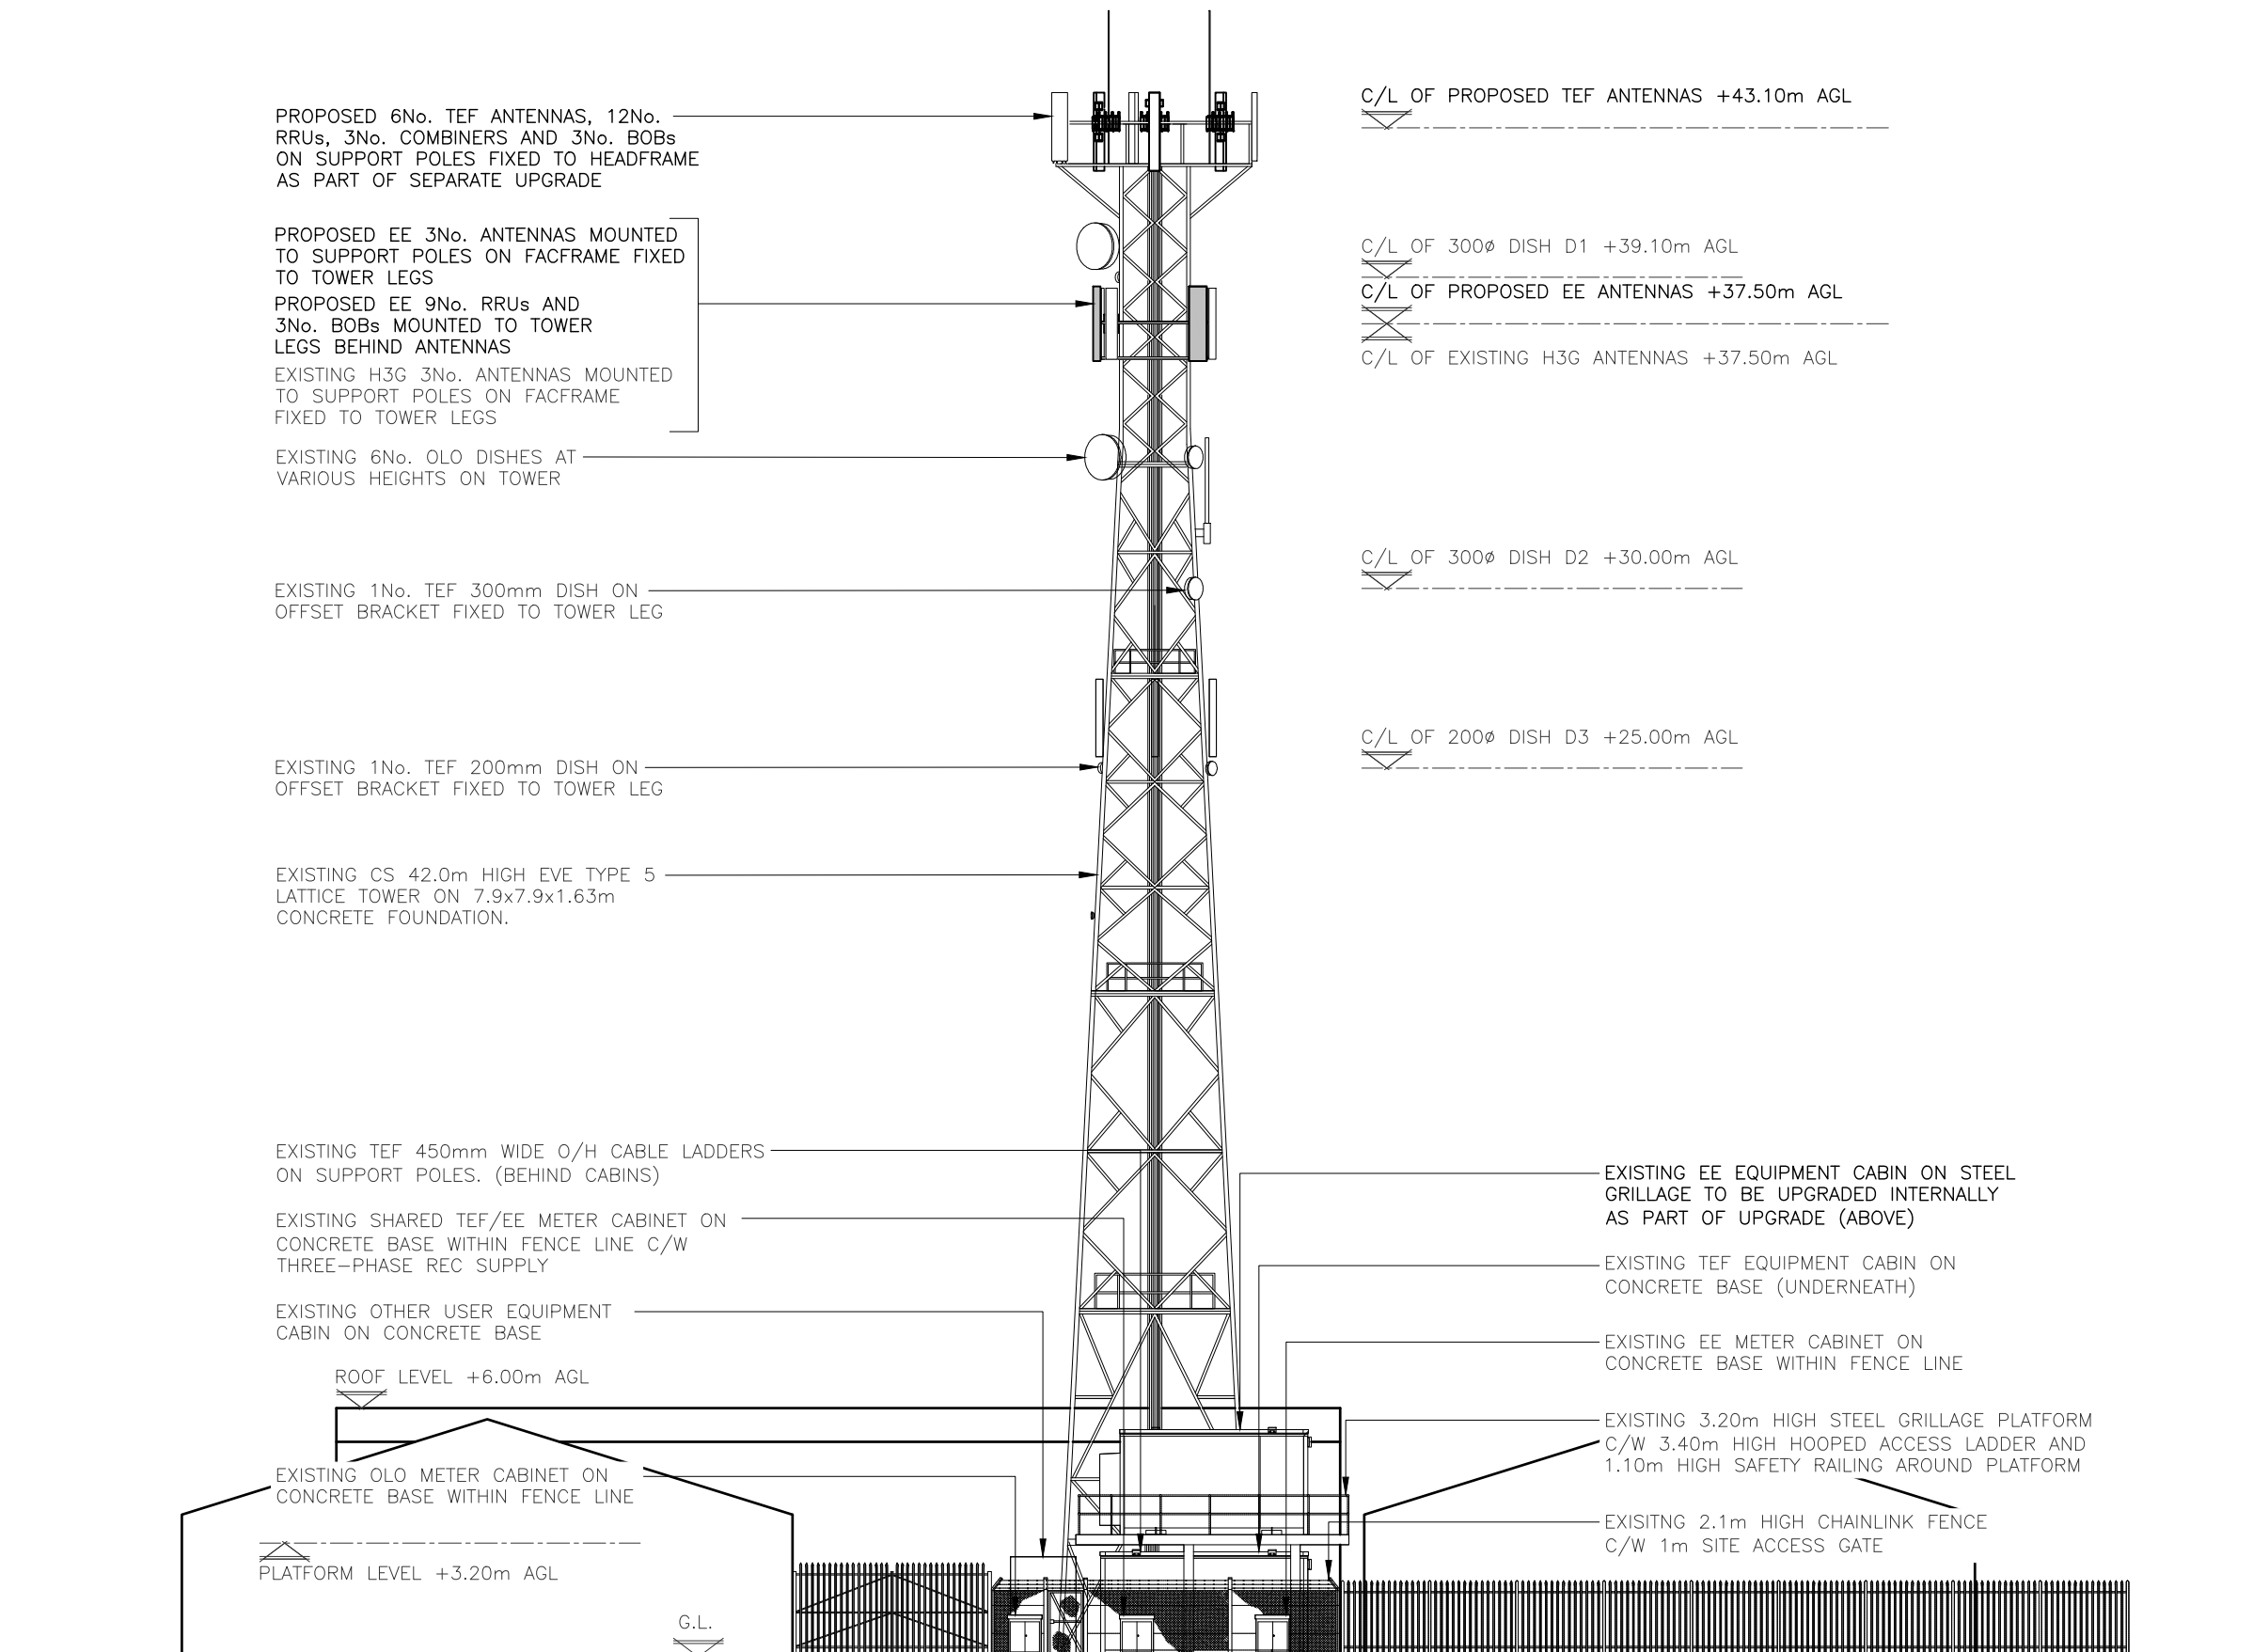

EXISTING SITE ELEVATION
(1:200)



4A	Revised to Comments	RY	CS	30/10/24
3A	Revised to Comments	RY	CS	09/10/24
2A	Revised to Comments	RY	CS	10/09/24
1A	Issued for Approval	WHP	CS	26/07/24
REV	MODIFICATION	BY	CH	DATE

WHP Telecoms Ltd
Faraday Court, 401 Faraday Street
Birchwood Park
Warrington WA3 6GA
Tel: 01925 424100 Fax: 01925 424101
e-mail: info@whptelecoms.com



Cell Name	Opt.
RAMSGATE	-

Cell ID No					
CSID	ACT	-	VF	✓	VMO2
10781936					45805
✓ TM Cell ID	-	N/A	-	N/A	
17467					

Site Address / Contact Details
RACAL THANET FACTORY PYSONS ROAD INDUSTRIAL ESTATE BRAODSTAIRS KENT CT10 2YB

Drawing Title:	PROPOSED ELEVATION
----------------	--------------------

Purpose of issue:	PLANNING	Dwg Rev:
Drawing Number:	301	3A

Surveyed By:	Original Sheet Size:	Pack Issue:
WHP	A3	
Drawn:	Date:	Checked:
WHP	26/07/24	CS

Date:	26/07/24	4A
-------	----------	----